


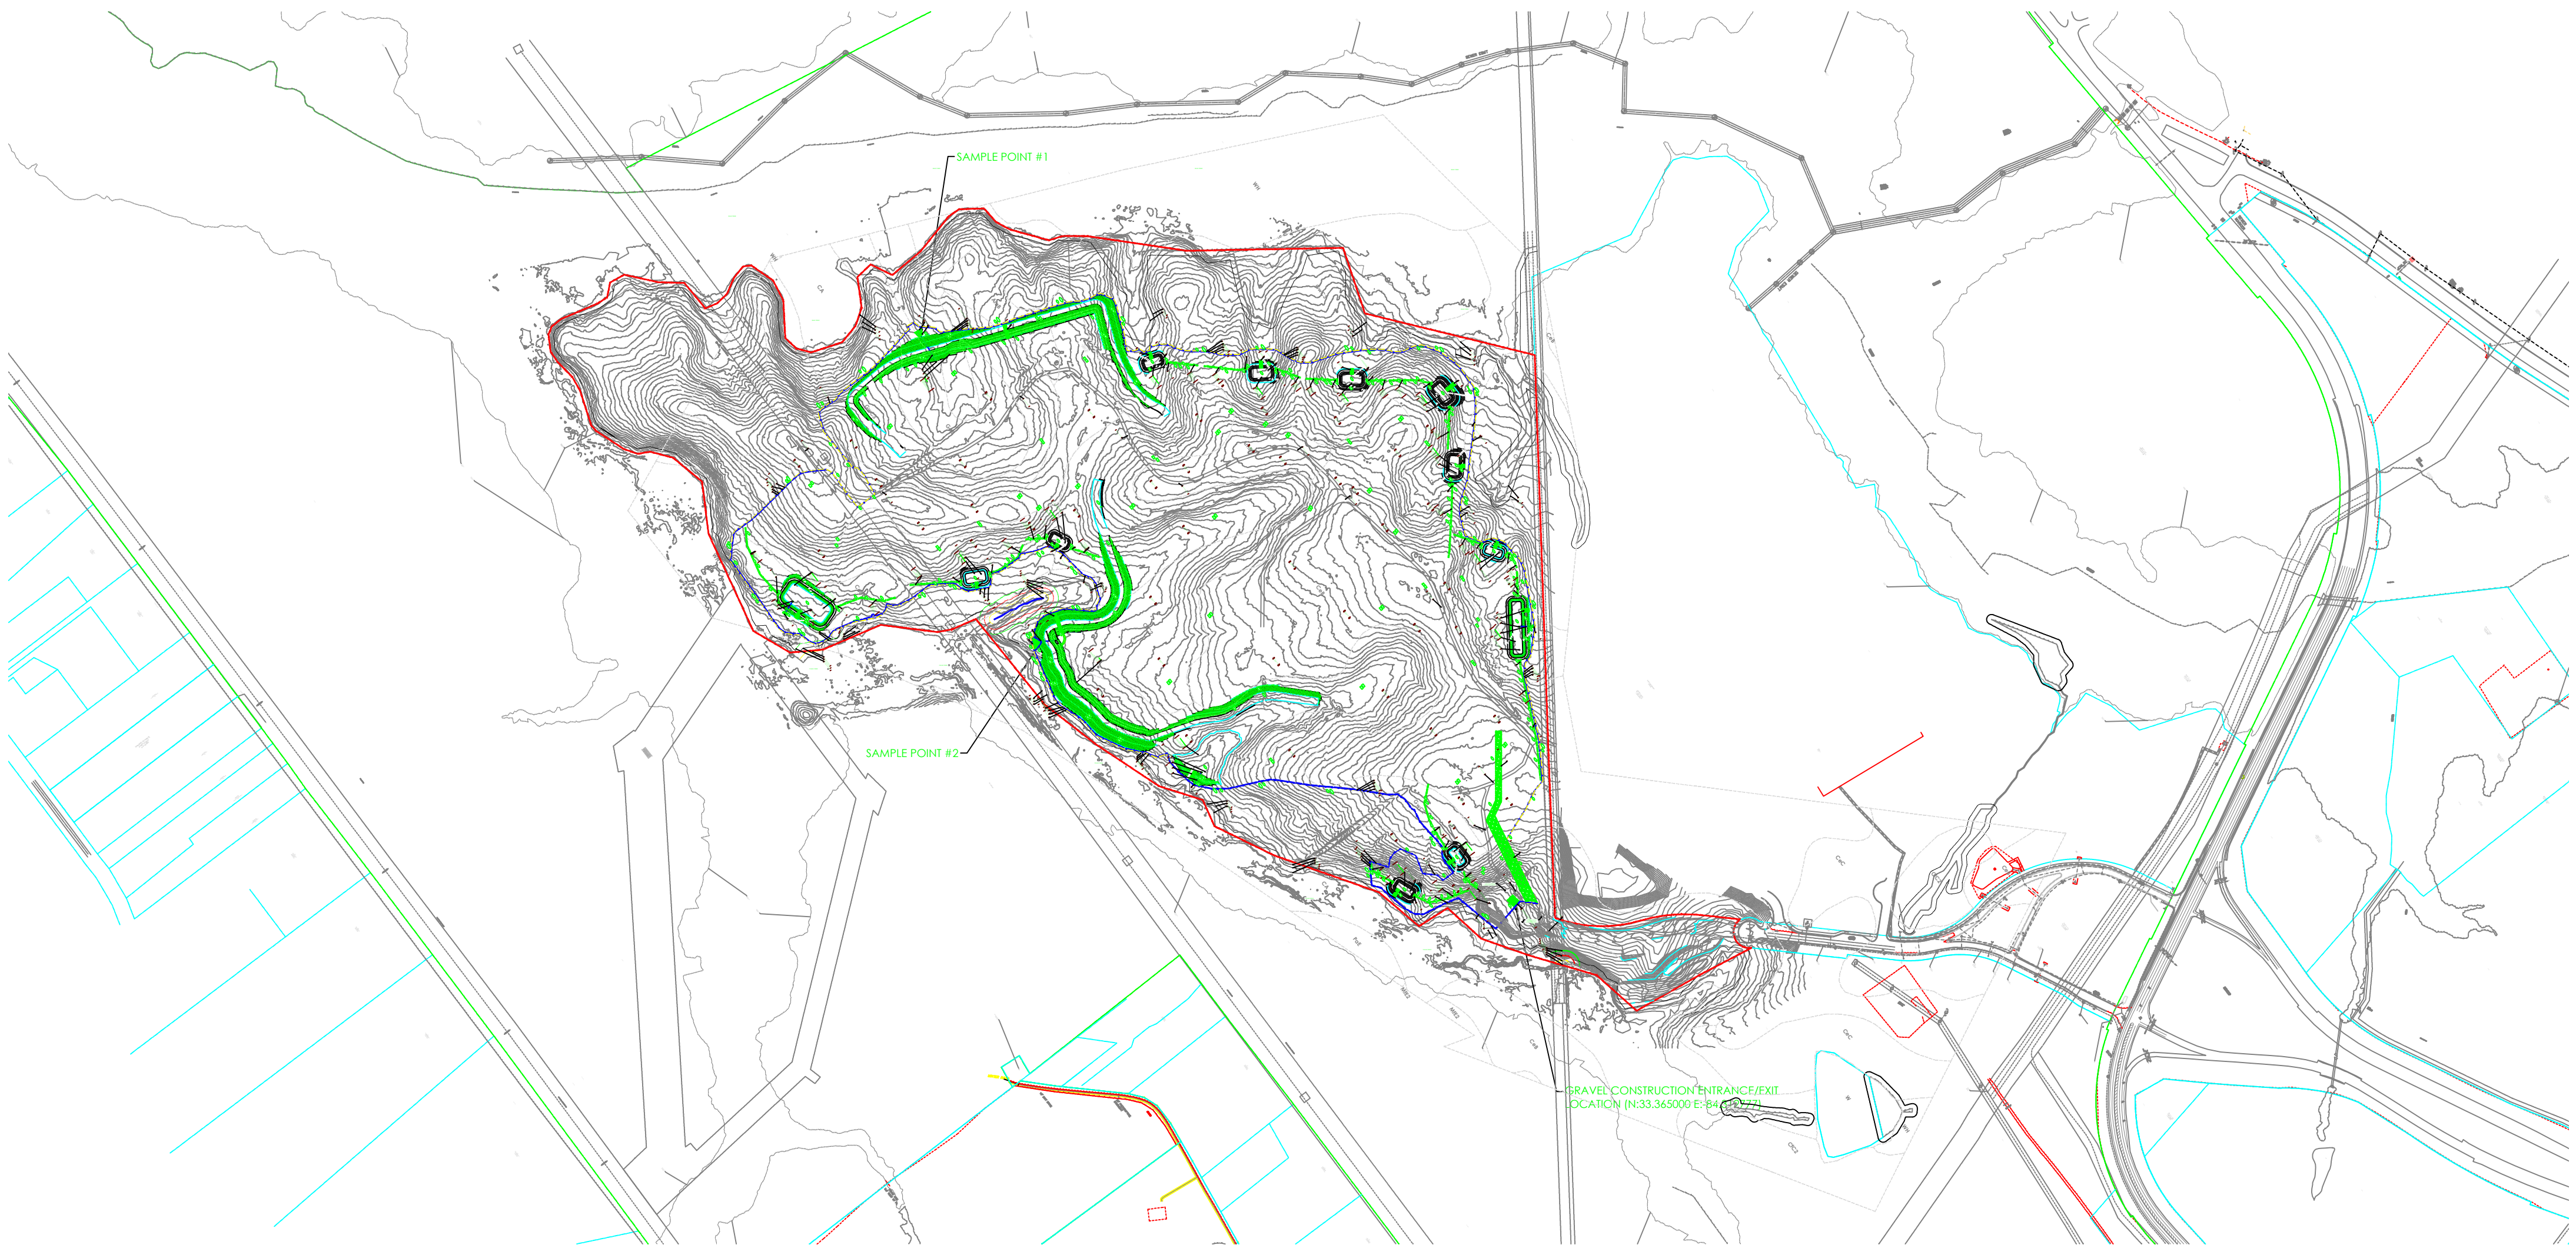

SAMPLE POINT #1

SAMPLE POINT #2

GRAVEL CONSTRUCTION ENTRANCE/EXIT
LOCATION (N:33.365000 E:-84.629771)